

E 846,000
N 940,000


E 845,500
N 940,000

E 846,000
N 939,000

E 845,500
N 939,000

TOWN OF MILO
TOWN OF BARRINGTON

89.00-4-19
097.03-1-
6.8A

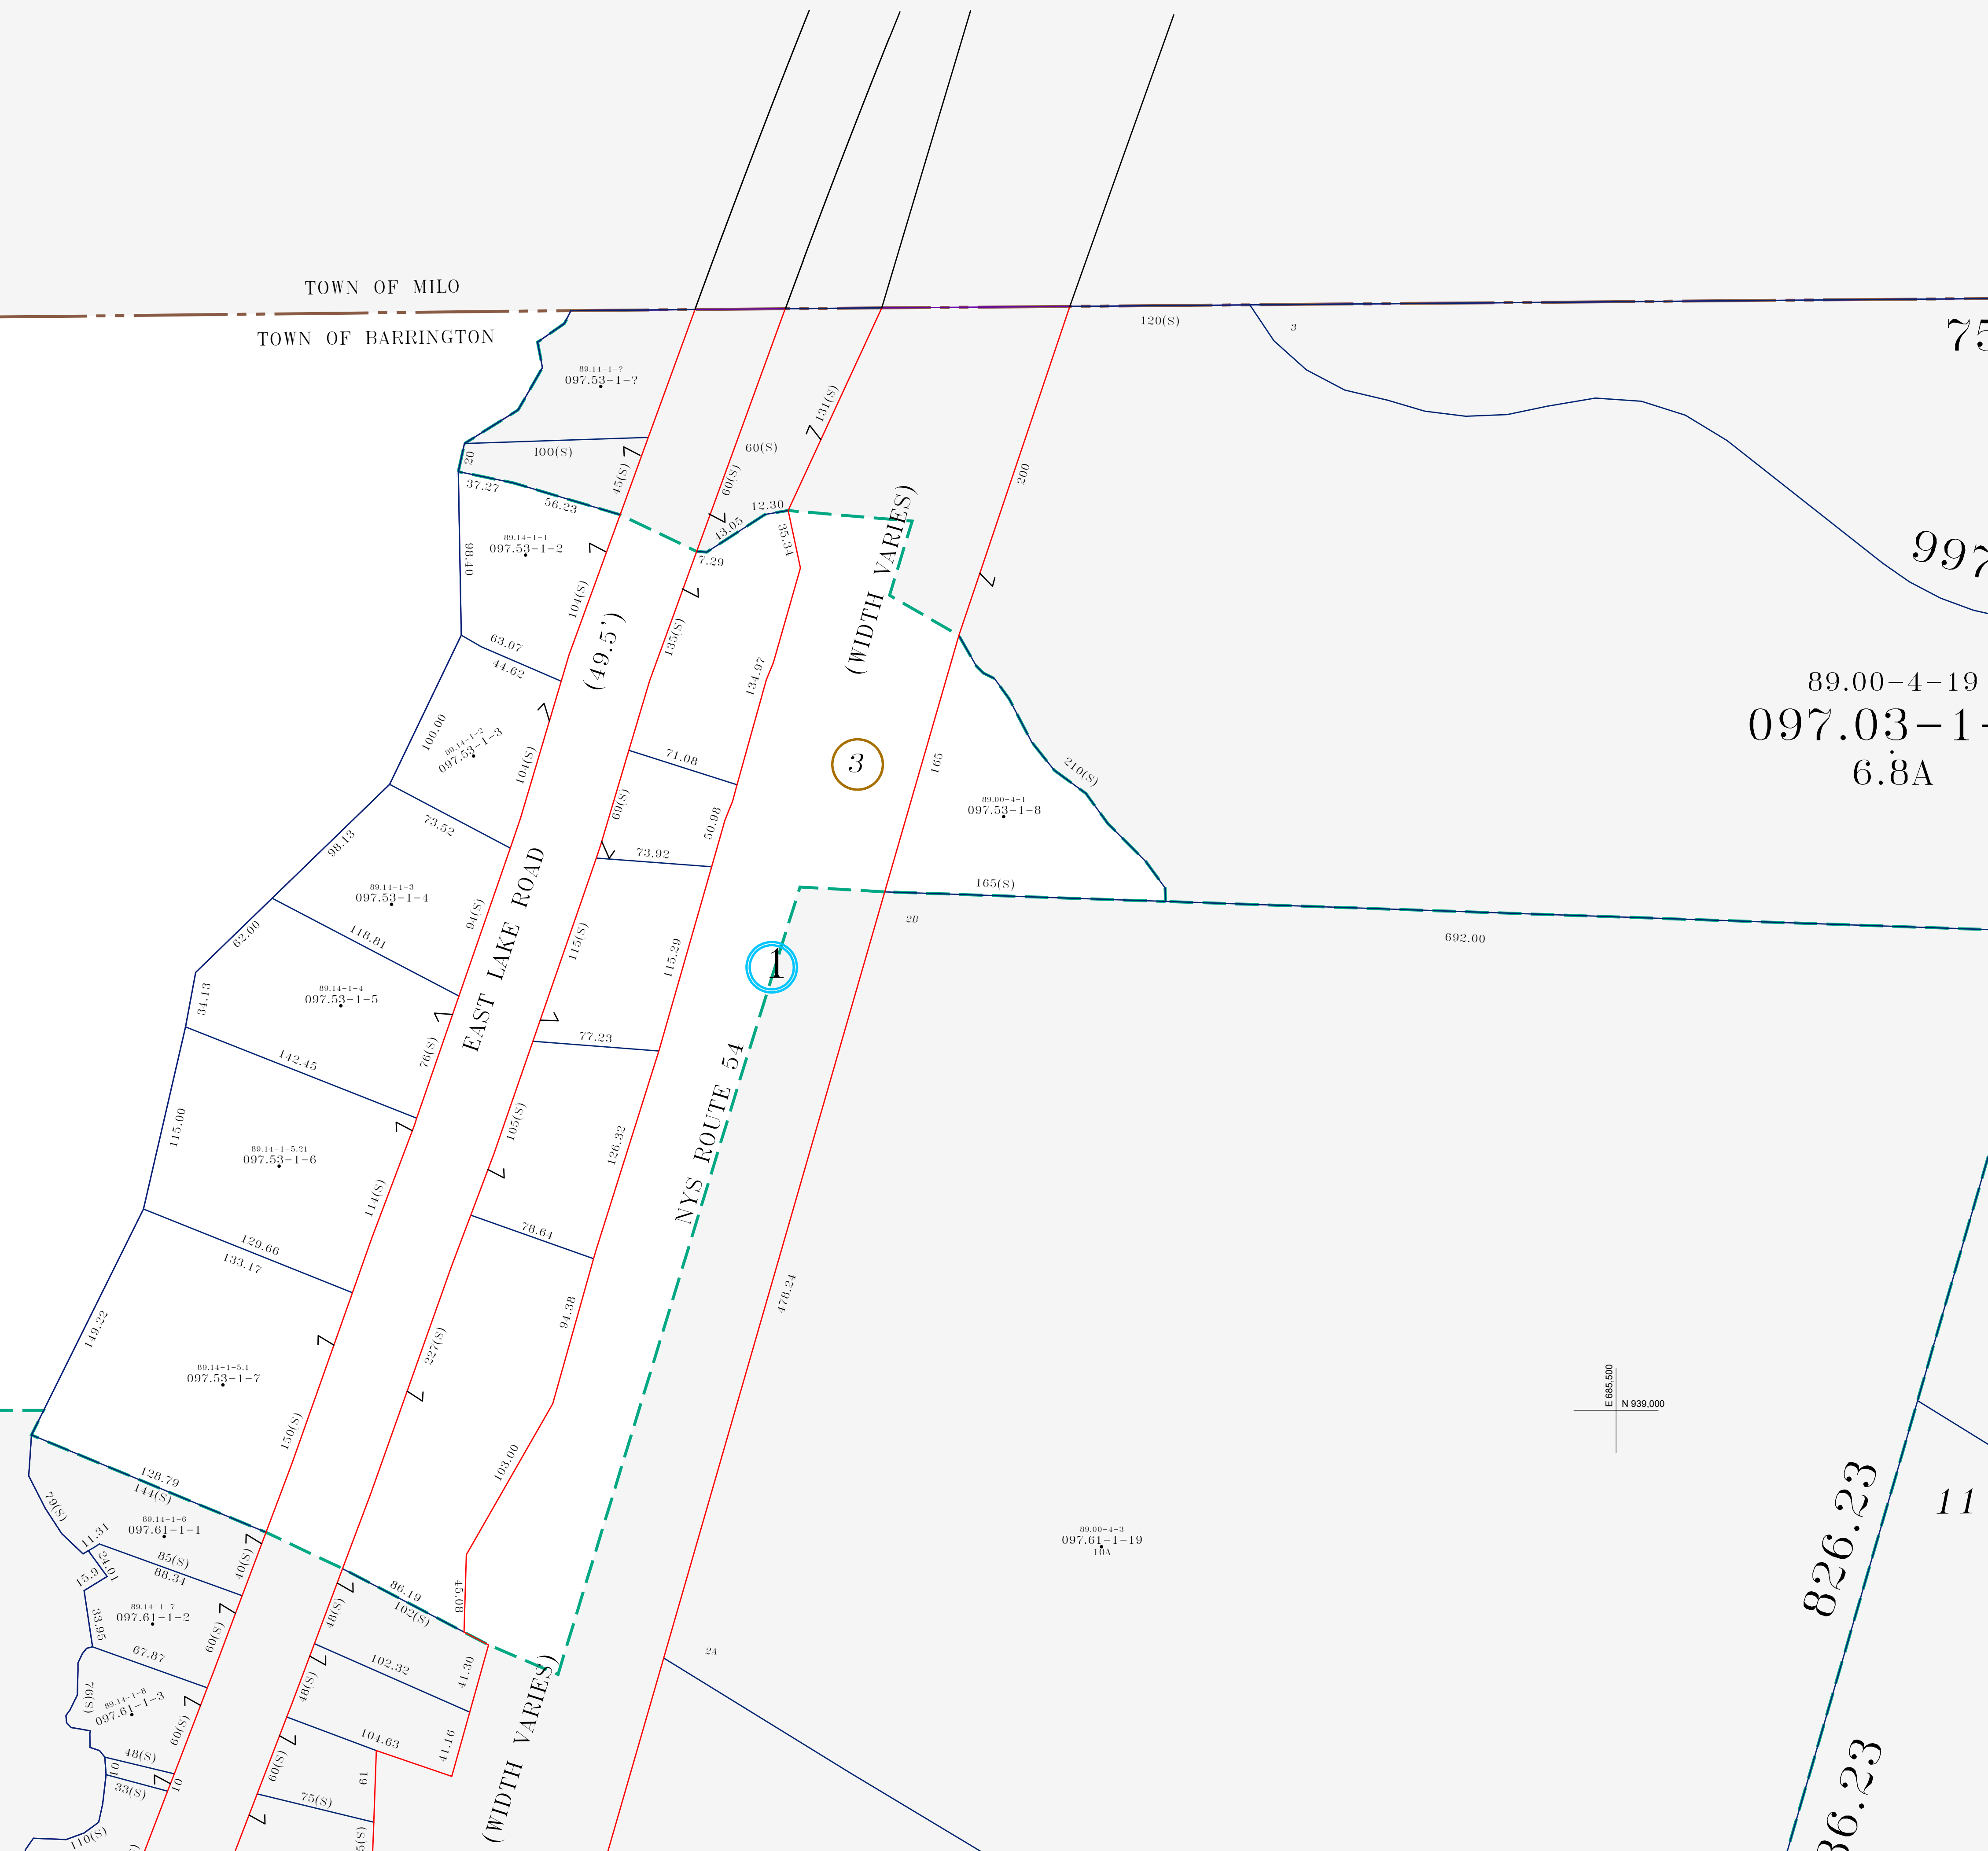

NOTES
THIS MAP WAS PREPARED FOR TAX PURPOSES ONLY
AND IS NOT TO BE REPRODUCED OR USED
FOR SURVEYING OR CONVEYANCING.

REVISION TABLE		CHANGES OR ADDITIONS
DATE	MADE BY	

SPECIAL DISTRICTS	
SCHOOL: PENN YAN CENTRAL SCHOOL DISTRICT	FIRE: PENN YAN FIRE DISTRICT

LEGEND	
COUNTY LINE	PROPERTY LINE
TOWN LINE	ORIGINAL LOT LINE
CORPORATION LINE	SCHOOL DISTRICT LINE
BLOCK LINE	WATER DISTRICT LINE
RIGHT OF WAY LINE	FIRE DISTRICT LINE
STREAM	SEWER DISTRICT LINE
RAILROAD	DEPOTES COMMON OWNER

LEGEND	
TAX MAP BLOCK NUMBER	DEED LOT NUMBER
CALCULATED ACREAGE	TAX MAP PARCEL NUMBER
DEED ACREAGE	COORDINATE LOCATOR
SCALED DIMENSION	
DEED DIMENSION	

SHEET INDEX	
097.61	097.53

TAX MAP
TOWN OF BARRINGTON
YATES COUNTY, NEW YORK

GRAPHIC SCALE
SCALE 1" = 50'

MAP DATE

097.53