


E 881,000
N 933,000

E 881,000
N 932,000

TOWN OF JERUSALEM
TOWN OF BARRINGTON

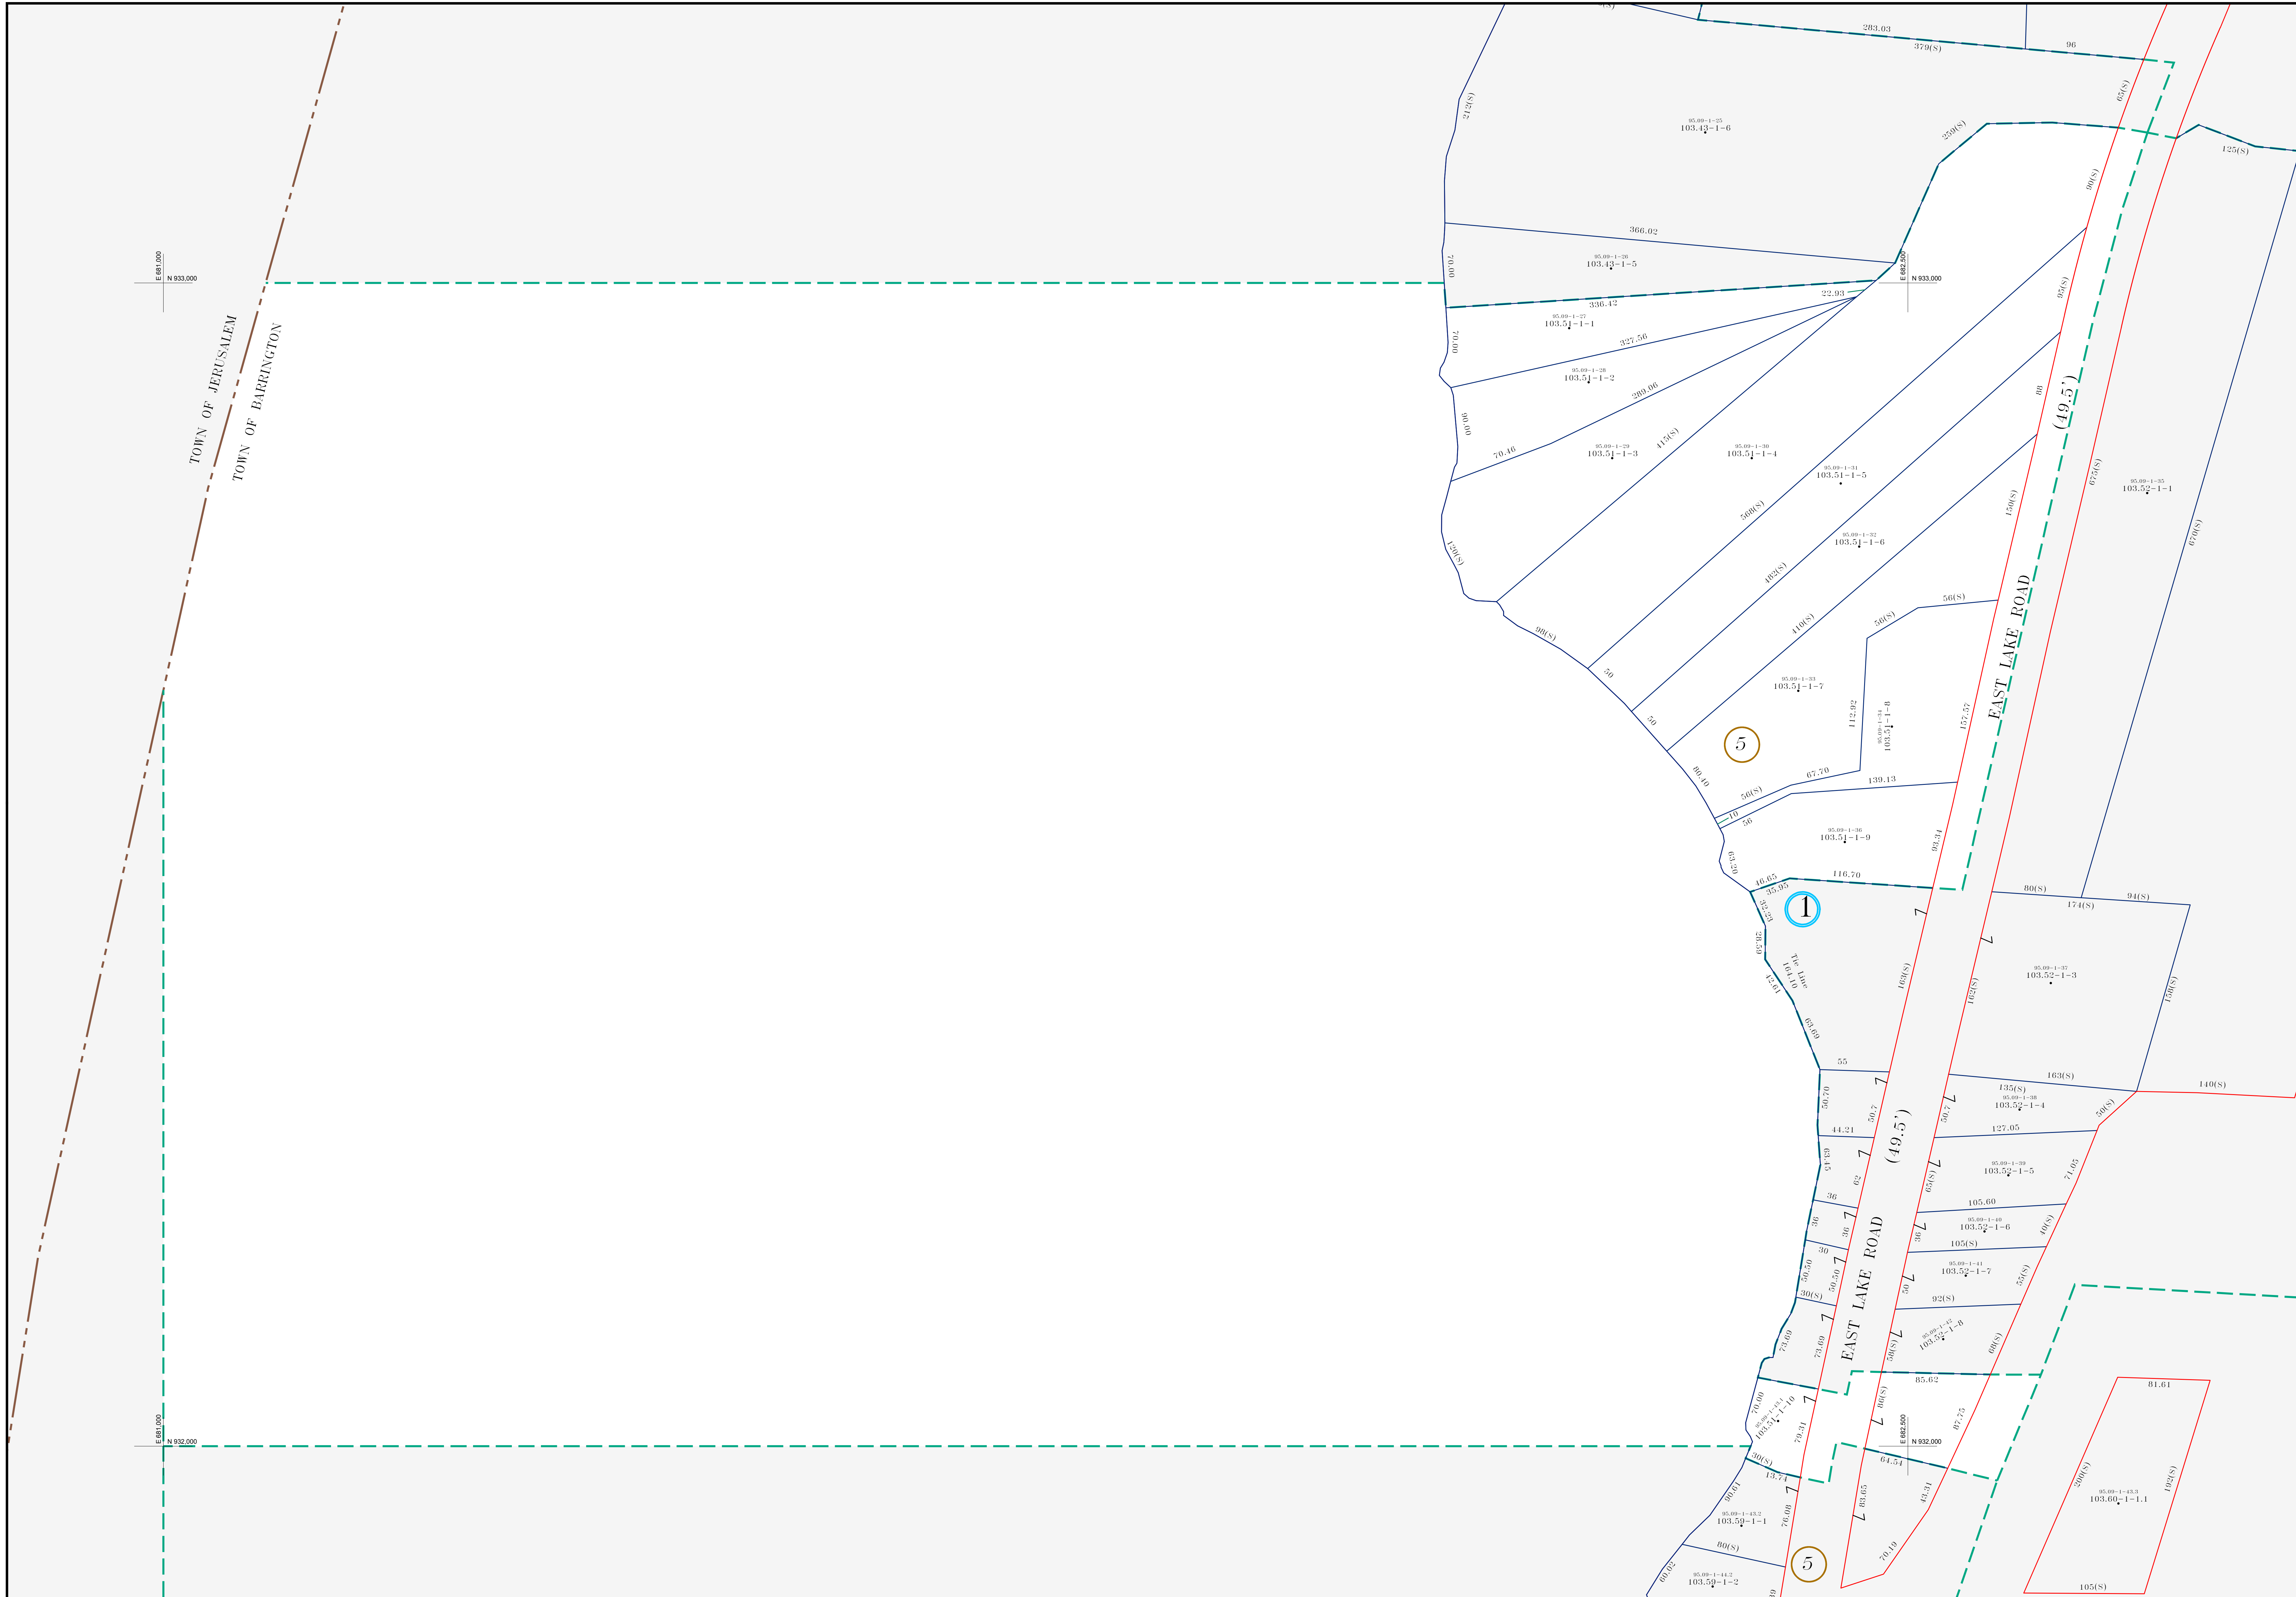

NOTES
THIS MAP WAS PREPARED FOR TAX PURPOSES ONLY AND IS NOT TO BE REPRODUCED OR USED FOR SURVEYING OR CONVEYANCING.

REVISION TABLE	
DATE	MADE BY

SPECIAL DISTRICTS	
SCHOOL: PENN YAN CENTRAL SCHOOL DISTRICT	FIRE: PENN YAN FIRE DISTRICT

LEGEND	
COUNTY LINE	---
TOWN LINE	---
CORPORATION LINE	---
BLOCK LINE	---
RIGHT OF WAY LINE	---
STREAM	---
RAILROAD	---
PROPERTY LINE	---
ORIGINAL LOT LINE	---
SCHOOL DISTRICT LINE	---
WATER DISTRICT LINE	---
FIRE DISTRICT LINE	---
SEWER DISTRICT LINE	---
DENOTES COMMON OWNER	---
TAX MAP BLOCK NUMBER	---
CALCULATED ACRES	---
DEED ACRES	---
SCALED DIMENSION	---
DEED DIMENSION	---

TAX MAP	
DEED LOT NUMBER	8
TAX MAP PARCEL NUMBER	81014
COORDINATE LOCATOR	81014

SHEET INDEX	
103.43	103.44
103.52	103.53
103.59	103.60

TOWN OF BARRINGTON
YATES COUNTY, NEW YORK

GRAPHIC SCALE
SCALE 1" = 50'

103.51