


E 878,000
N 924,000

E 878,000
N 920,000

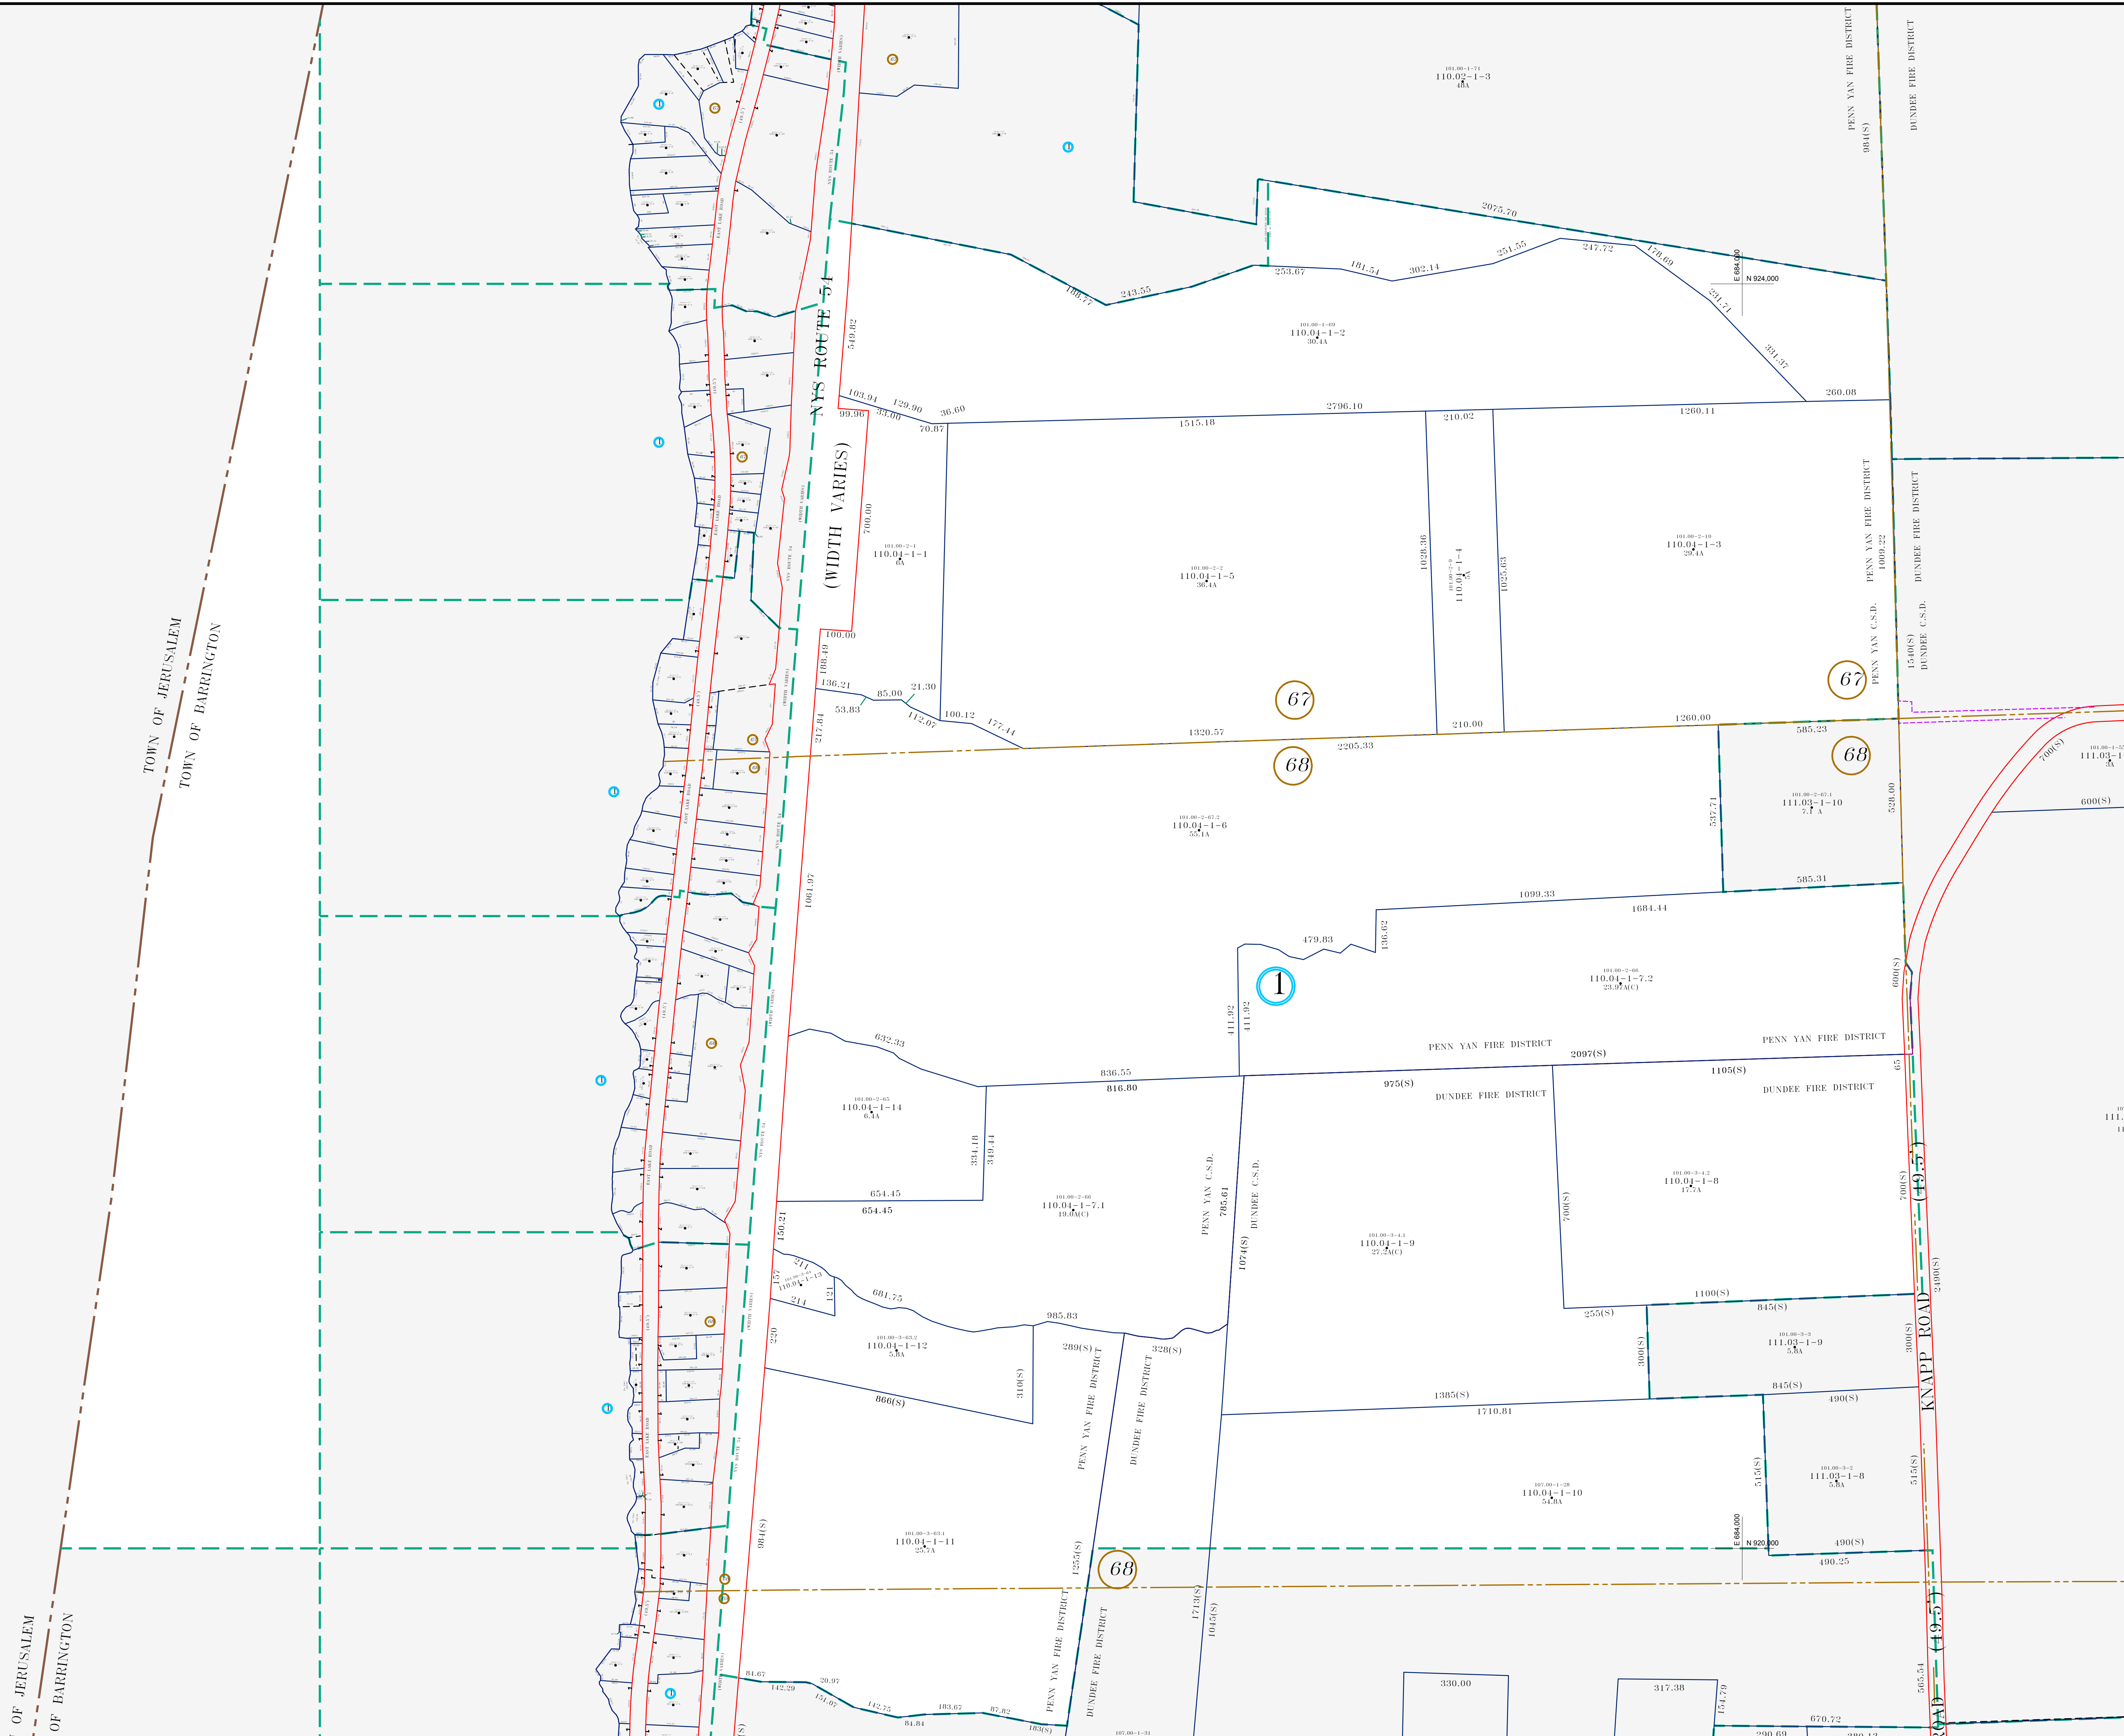

N OF JERUSALEM
OF BARRINGTON

TOWN OF JERUSALEM
TOWN OF BARRINGTON

NYS ROUTE 54
(WIDTH VARIES)

KNAPP ROAD



NOTES
THIS MAP WAS PREPARED FOR TAX PURPOSES ONLY
AND IS NOT TO BE REPRODUCED OR USED
FOR SURVEYING OR CONVEYANCING.

REVISION TABLE	
DATE	MADE BY

SPECIAL DISTRICTS	
SCHOOL: PENN YAN CENTRAL SCHOOL DISTRICT	FIRE: DUNDEE FIRE DISTRICT
DUNDEE CENTRAL SCHOOL DISTRICT	PENN YAN FIRE DISTRICT

LEGEND	
COUNTY LINE	PROPERTY LINE
TOWN LINE	ORIGINAL LOT LINE
CORPORATION LINE	SCHOOL DISTRICT LINE
BLOCK LINE	WATER DISTRICT LINE
RIGHT OF WAY LINE	FIRE DISTRICT LINE
STREAM	SEWER DISTRICT LINE
RAILROAD	DENOTES COMMON OWNER

LEGEND	
TAX MAP BLOCK NUMBER	DEED LOT NUMBER
CALCULATED ACREAGE	TAX MAP PARCEL NUMBER
SCALED DIMENSION	COORDINATE LOCATOR
DEED DIMENSION	

110.02	111.01
111.03	110.03
117.02	118.01

TAX MAP
TOWN OF BARRINGTON
YATES COUNTY, NEW YORK

GRAPHIC SCALE
SCALE 1" = 200'