


PENN YAN FIRE DISTRICT


DUNDEE FIRE DISTRICT

1096.59

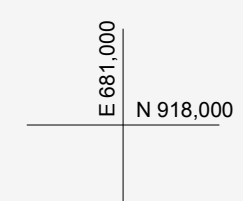

E 679,500
N 918,000

E 679,500
N 917,000

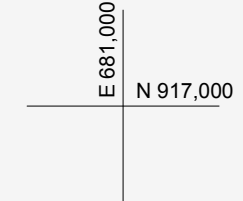

69


1

300.00

EAST LAKE ROAD

NYS ROUTE 54

(WIDTH VARIES)

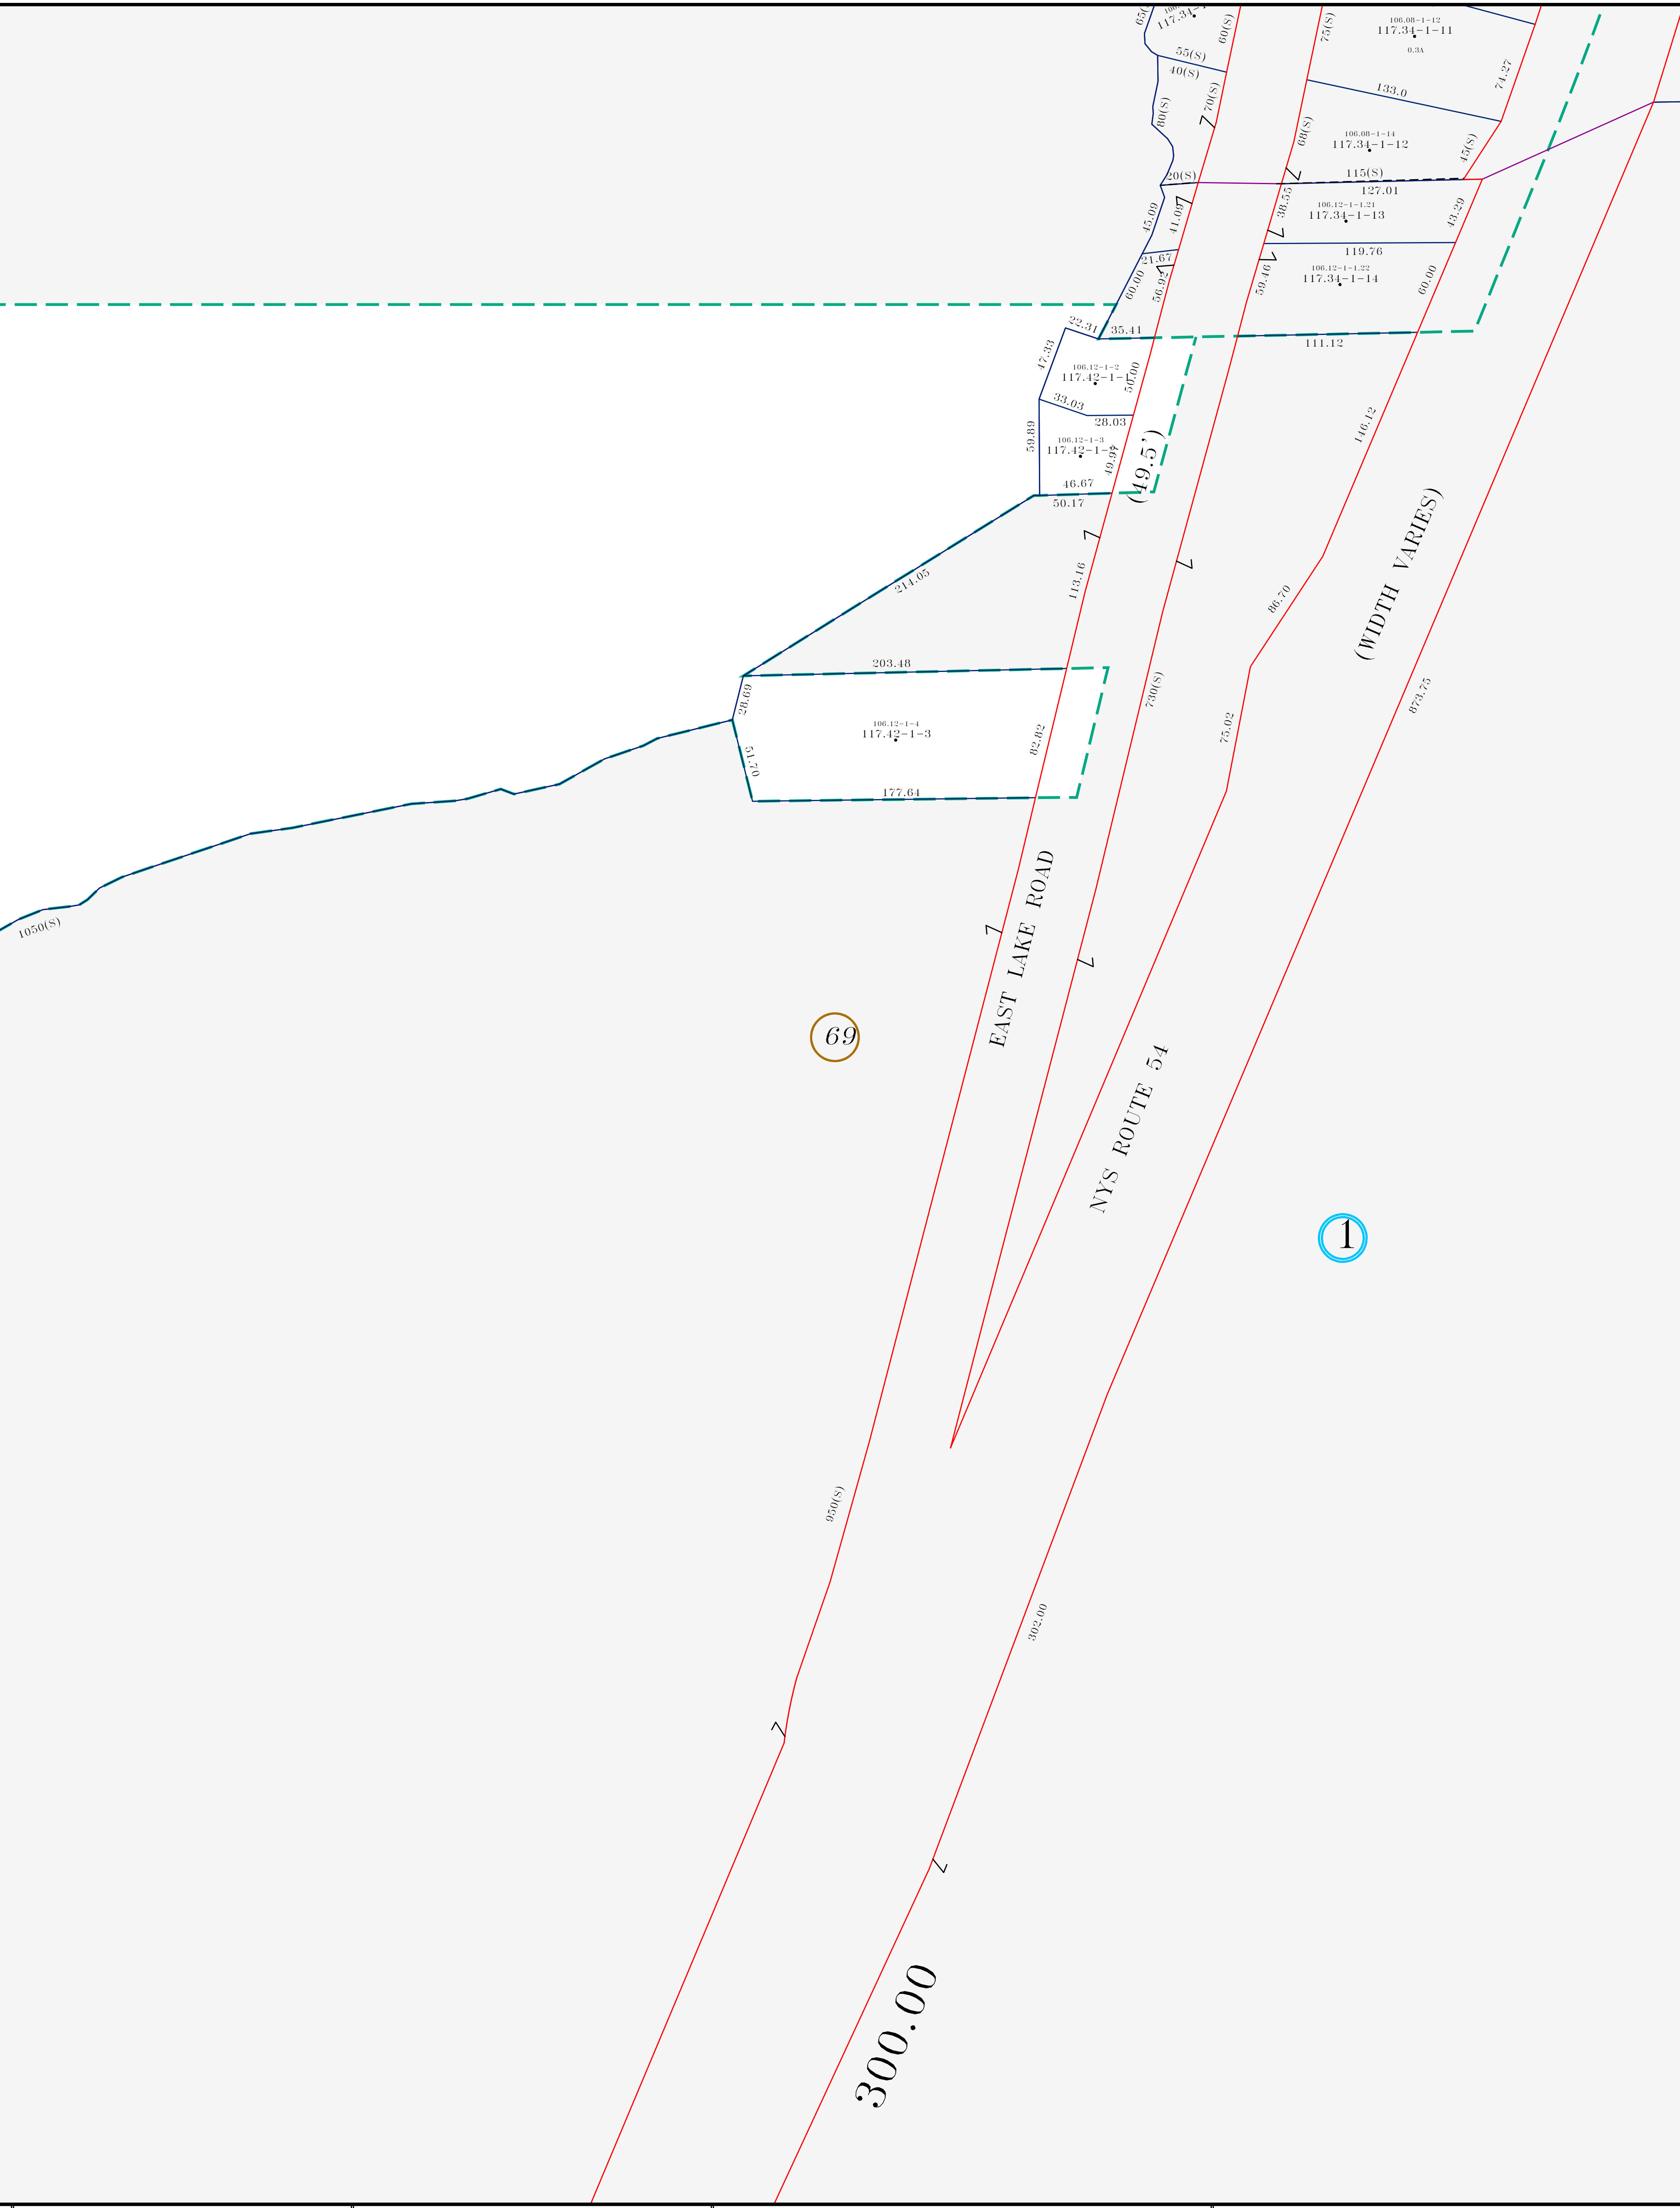

NOTES

THIS MAP WAS PREPARED FOR TAX PURPOSES ONLY AND IS NOT TO BE REPRODUCED OR USED FOR SURVEYING OR CONVEYANCING.

REVISION TABLE		
DATE	MADE BY	CHANGES OR ADDITIONS

SPECIAL DISTRICTS	
SCHOOL: PENN YAN CENTRAL SCHOOL DISTRICT	FIRE: DUNDEE FIRE DISTRICT

LEGEND	
COUNTY LINE	PROPERTY LINE
TOWN LINE	ORIGINAL LOT LINE
CORPORATION LINE	SCHOOL DISTRICT LINE
BLOCK LINE	WATER DISTRICT LINE
RIGHT OF WAY LINE	FIRE DISTRICT LINE
STREAM	SEWER DISTRICT LINE
RAILROAD	DENOTES COMMON OWNER

TAX MAP BLOCK NUMBER	117.34
CALCULATED ACREAGE	117.49
SCALED DIMENSION	
DEED DIMENSION	

DEED LOT NUMBER	117.34
TAX MAP PARCEL NUMBER	
COORDINATE LOCATOR	

TOWN OF BARRINGTON
YATES COUNTY, NEW YORK

GRAPHIC SCALE
SCALE 1" = 50'

117.42

1244.74