


E 978,000
N 908,000

E 980,000
N 908,000

E 978,000
N 904,000

E 980,000
N 904,000

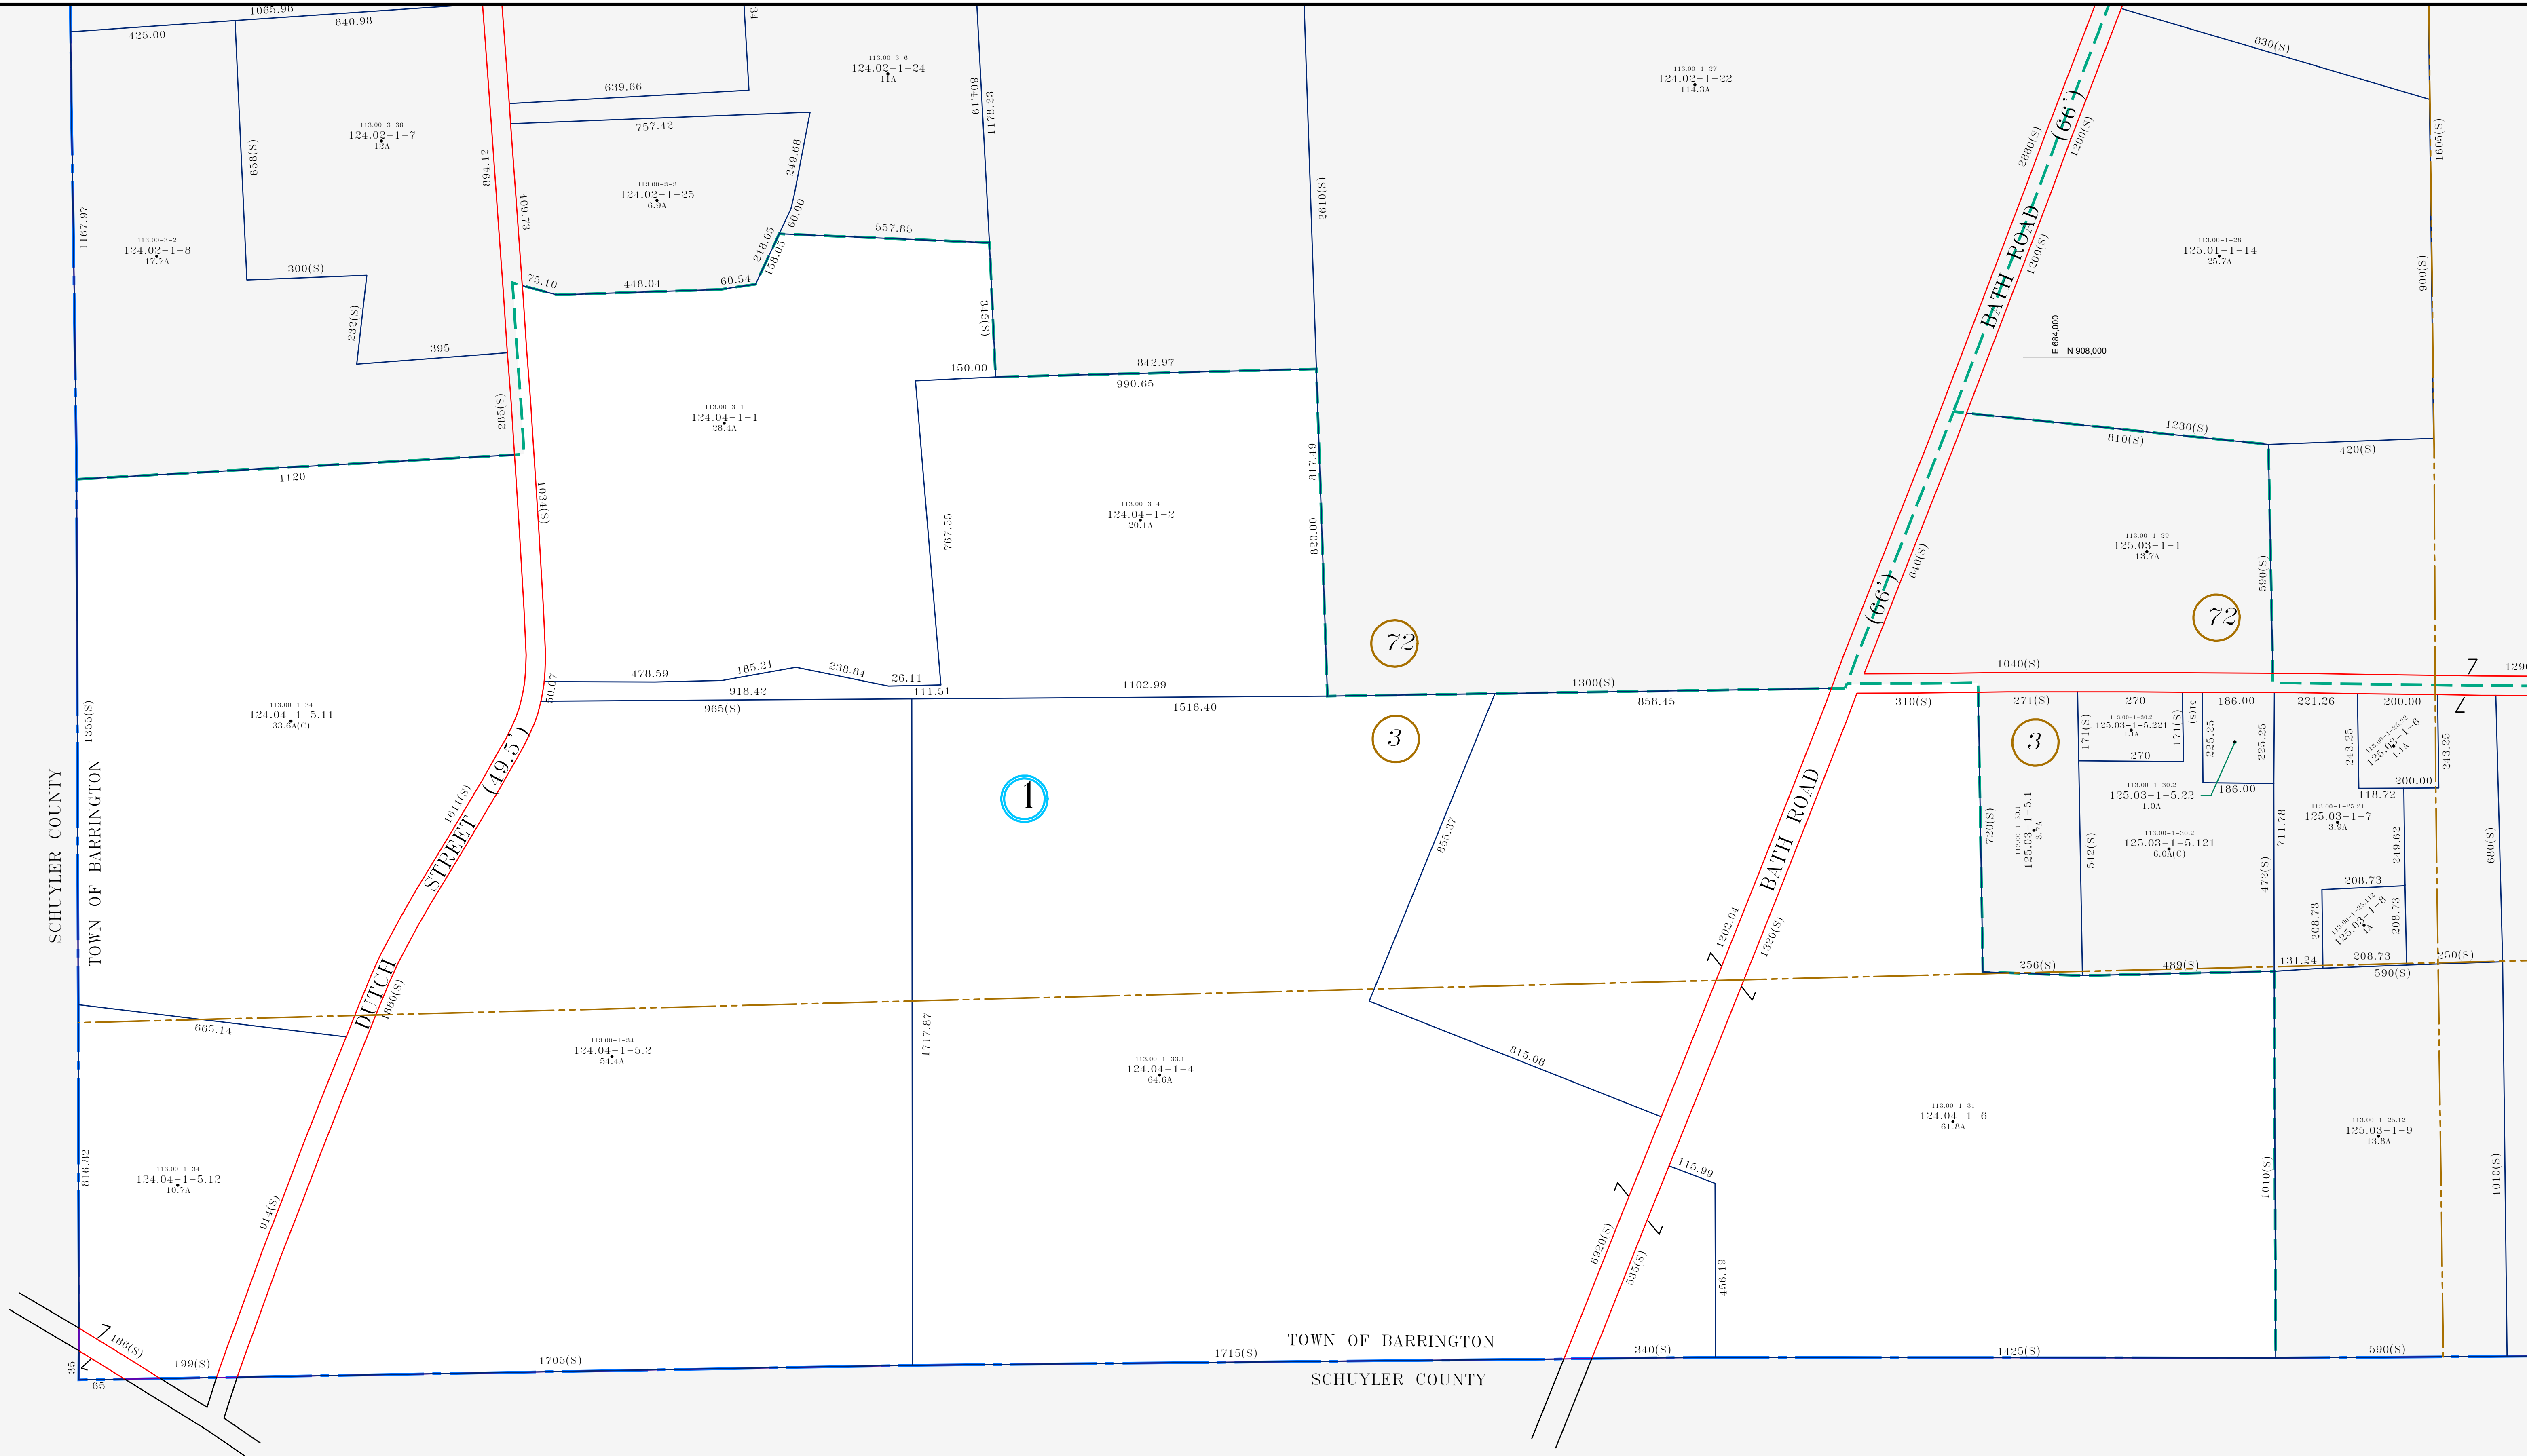

NOTES
THIS MAP WAS PREPARED FOR TAX PURPOSES ONLY AND IS NOT TO BE REPRODUCED OR USED FOR SURVEYING OR CONVEYANCING.

REVISION TABLE	
DATE	MADE BY

SPECIAL DISTRICTS	
SCHOOL: DUNDIE CENTRAL SCHOOL DISTRICT	FIRE: WAYNE FIRE DISTRICT

LEGEND	
COUNTY LINE	PROPERTY LINE
TOWN LINE	ORIGINAL LOT LINE
CORPORATION LINE	SCHOOL DISTRICT LINE
BLOCK LINE	WATER DISTRICT LINE
RIGHT OF WAY LINE	FIRE DISTRICT LINE
STREAM	SEWER DISTRICT LINE
RAILROAD	DENOTES COMMON OWNER
	TAX MAP BLOCK NUMBER
	CALCULATED ACREAGE
	DEED ACREAGE
	SCALED DIMENSION
	DEED DIMENSION

124.02	125.01
125.03	125.03

SHEET INDEX

TAX MAP
TOWN OF BARRINGTON
YATES COUNTY, NEW YORK

GRAPHIC SCALE
SCALE 1" = 200'

124.04